
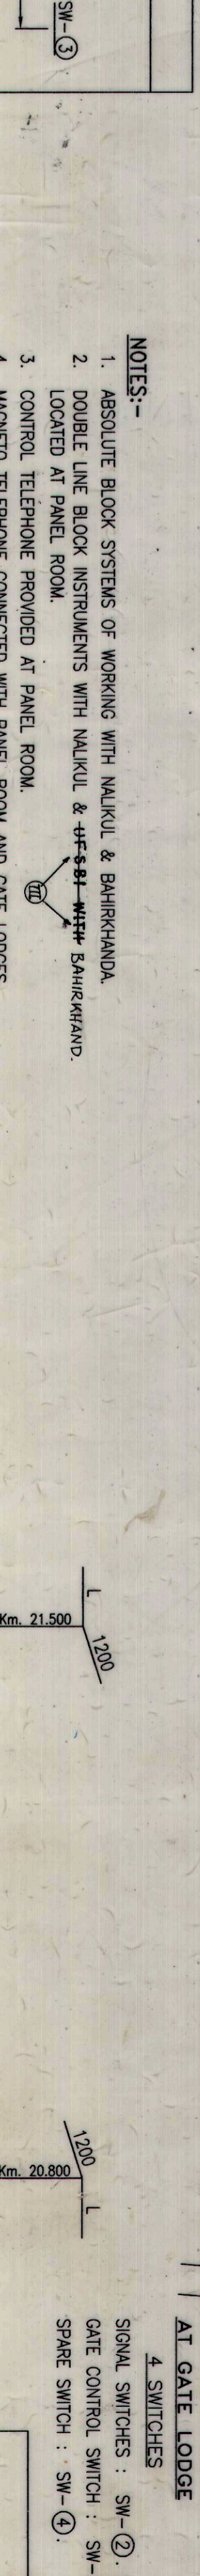
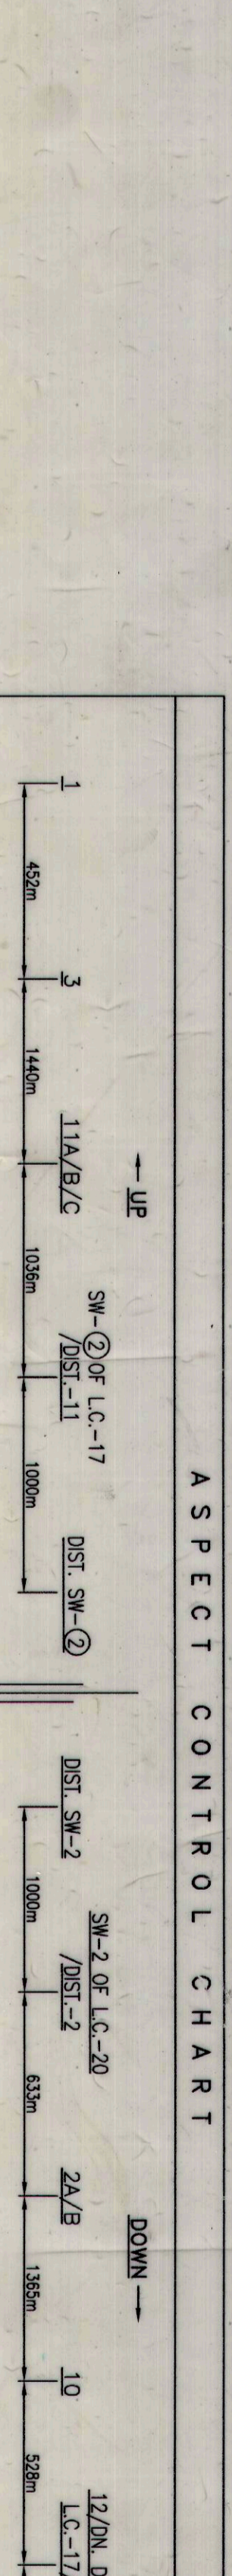


| S/L NO. | INSTRUCTIONS | AUTHORITY | ISSUED BY | DATE | REMARKS |
|---------|---|------------|---------------|----------|----------------------------|
| 1. | DN DIST SIGNAL DIST-2 OF HARIPAL MERGED WITH DN GATE STOP SIG SW-2 OF L.C. NO. 20/E/C. | CR. 30(T) | C.R.S. (E.C.) | 01/01/02 | 1056/LEVEL CROSSING |
| 2. | DN DIST SIGNAL SW-2 OF L.C. NO. 20/E/C. DN DIST SIGNAL SW-2 OF L.C. NO. 17/C/ZE. UP GATE STOP SIG SW-2 OF L.C. NO. 17/C/ZE. | CR. 30(T) | C.R.S. (E.C.) | | 353/VI |
| 3. | UP DIST SIGNAL DIST-11 OF HARIPAL MERGED WITH UP GATE STOP SIG SW-2 OF L.C. NO. 17/C/ZE. | CR. 30(T) | C.R.S. (E.C.) | | |
| 4. | SIG NO. DN-9 TO BE FOR UP REV. & DN DEPT. LINE TO BE FOR UP REV. & DN DEPT. | CR. 30(41) | C.O.M. | | S/LP NO. SLP-9/82/29(LT-1) |

 

NOTES:-

- ABSOLUTE BLOCK SYSTEMS OF WORKING WITH NAWKUL & BAHIRKHANDA.
- DOUBLE LINE BLOCK INSTRUMENTS WITH NAWKUL & BAHIRKHANDA.
- CONTROL TELEPHONE PROVIDED AT PANEL ROOM.
- WORKING INSTRUMENTS PROVIDED AT PANEL ROOM AND GATE LODGES.
- ALL ANGLE OF CROSSINGS ARE 1 IN 12.
- BLOCK SIGNALS ARE PROVIDED IN NAWKUL-HARIPAL & HARIPAL-BAHIRKHANDA SECTIONS IN BOTH DIRECTIONS AND INTERLOCKED WITH RESPECTIVE BLOCK INSTRUMENTS.
- LED LAMP USED FOR SIGNALS.
- LEAD LAMP USED FOR SIGNALS.
- USE OF SIGNALS IN NAWKUL-HARIPAL & HARIPAL-BAHIRKHANDA SECTIONS IN BOTH DIRECTIONS AND INTERLOCKED WITH RESPECTIVE BLOCK INSTRUMENTS.
- STAND BY SLIDING BARBETTES PROVIDED AT L.C. GATE NO. 20/E/C AND 17/C/ZE BETWEEN HARIPAL AND BAHIRKHANDA. AS PER B.M.'S LATEST TYPICAL DRAWING BASED

E.R.

HOWRAH DIVISION

APPROVED

DATE: 25/11/10

DATE: 25/11/10

DATE: 25/11/10

DATE: 25/11/10